


Snit A - A

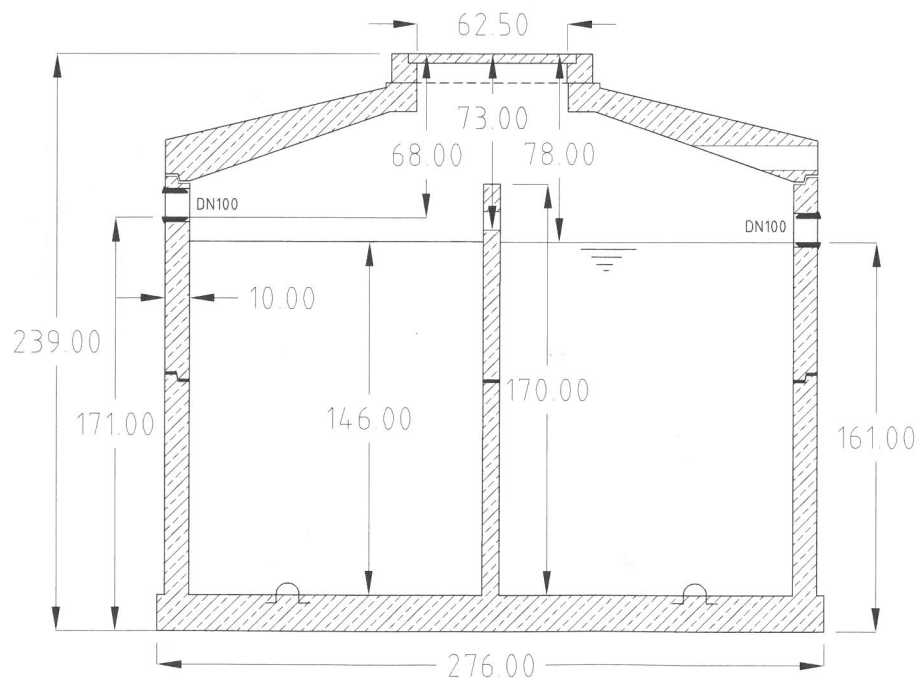

Rev.No.	Rev.Note: Vekt underdel: 5.83 to, Vekt: 7.8 to	
1.0	Serien.No. TYP 3	
KLARO renseanlegg		Klaro Renseanlegg Ø 2500 10PE BZ4
Tegnet av: H.S.	Skala: 1:30	Dato: 11.11.19